




plot scale 1:1

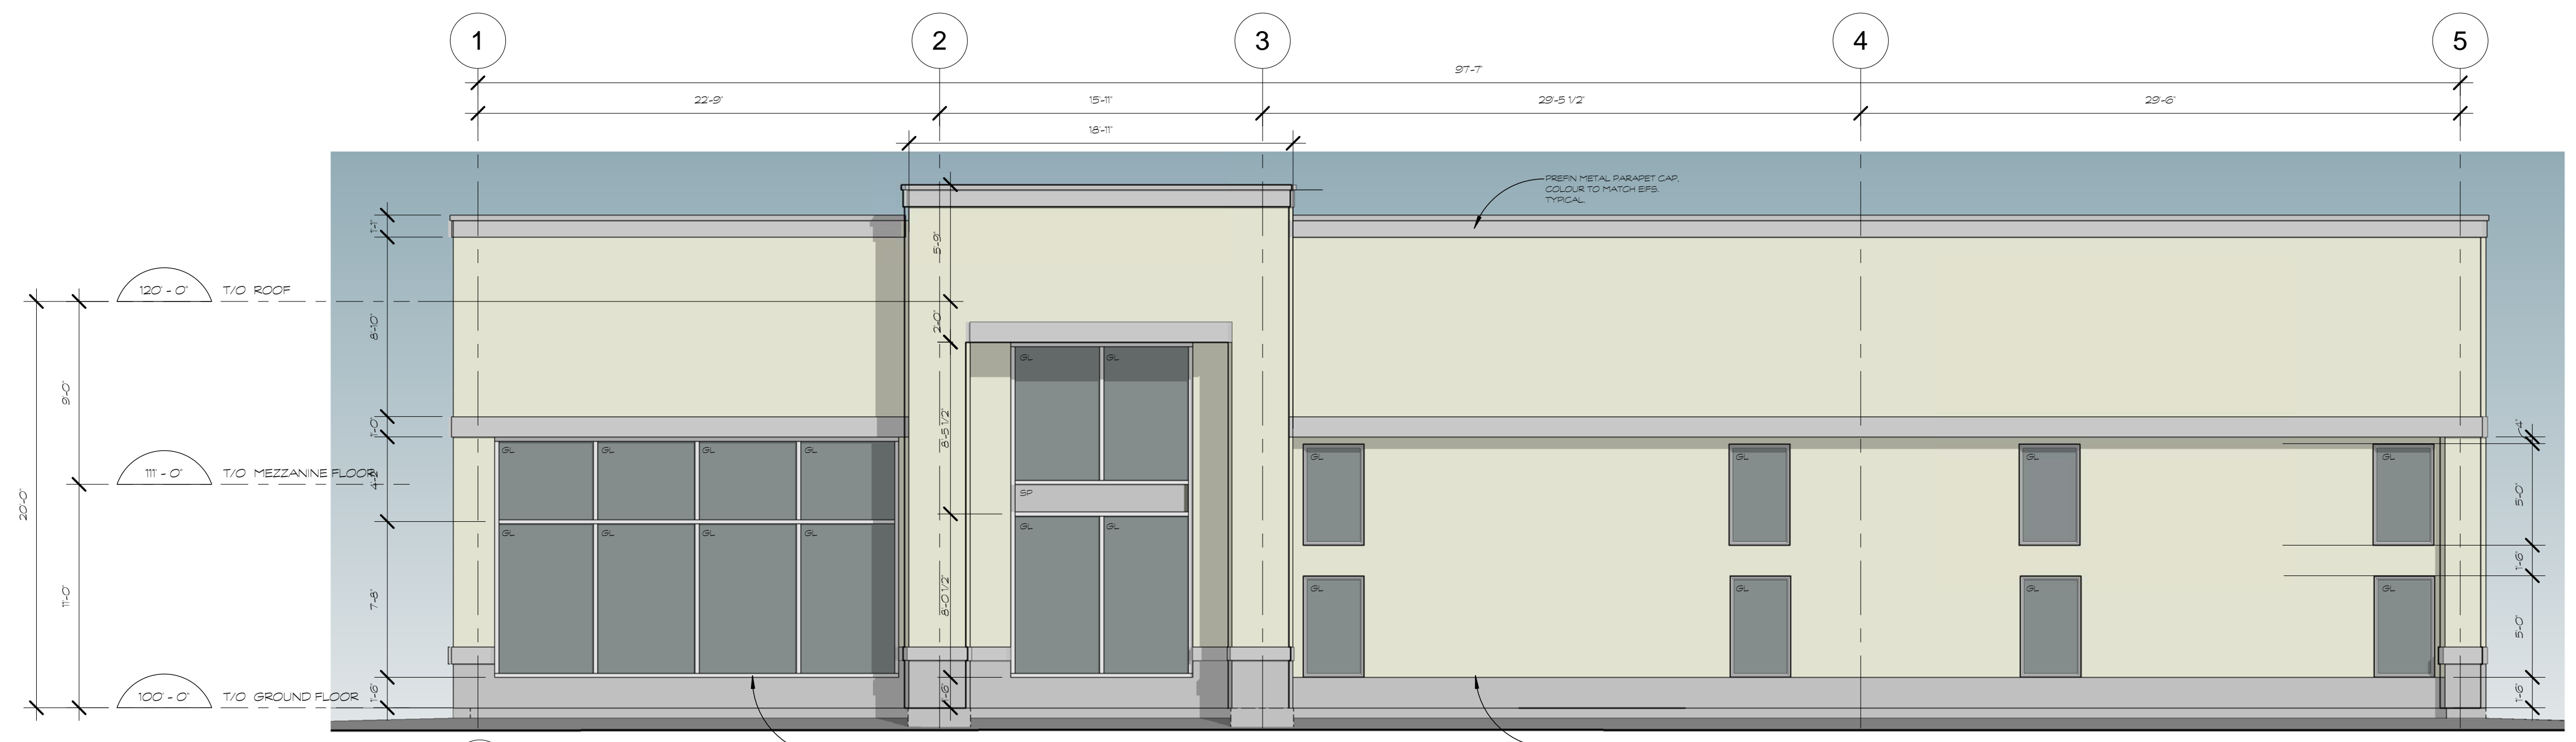


5 SOUTH ELEVATION
A200 SCALE 3/16" = 1'-0"

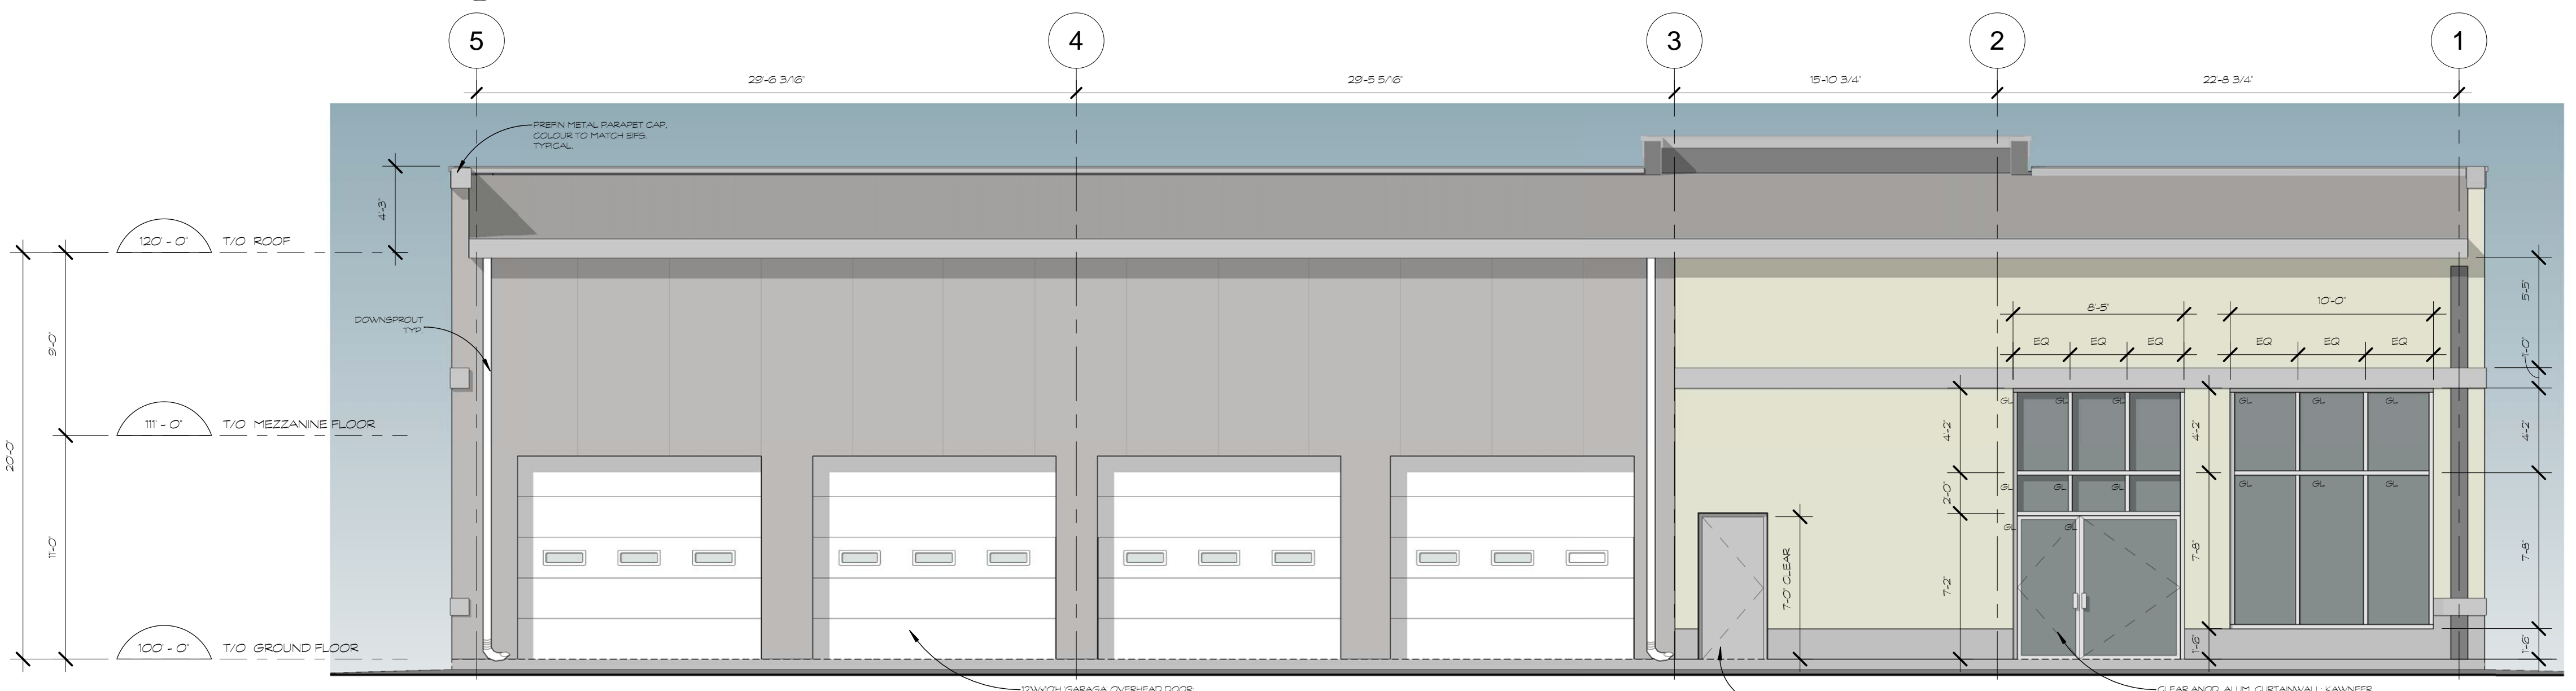

3 NORTH ELEVATION
A200 SCALE 3/16" = 1'-0"

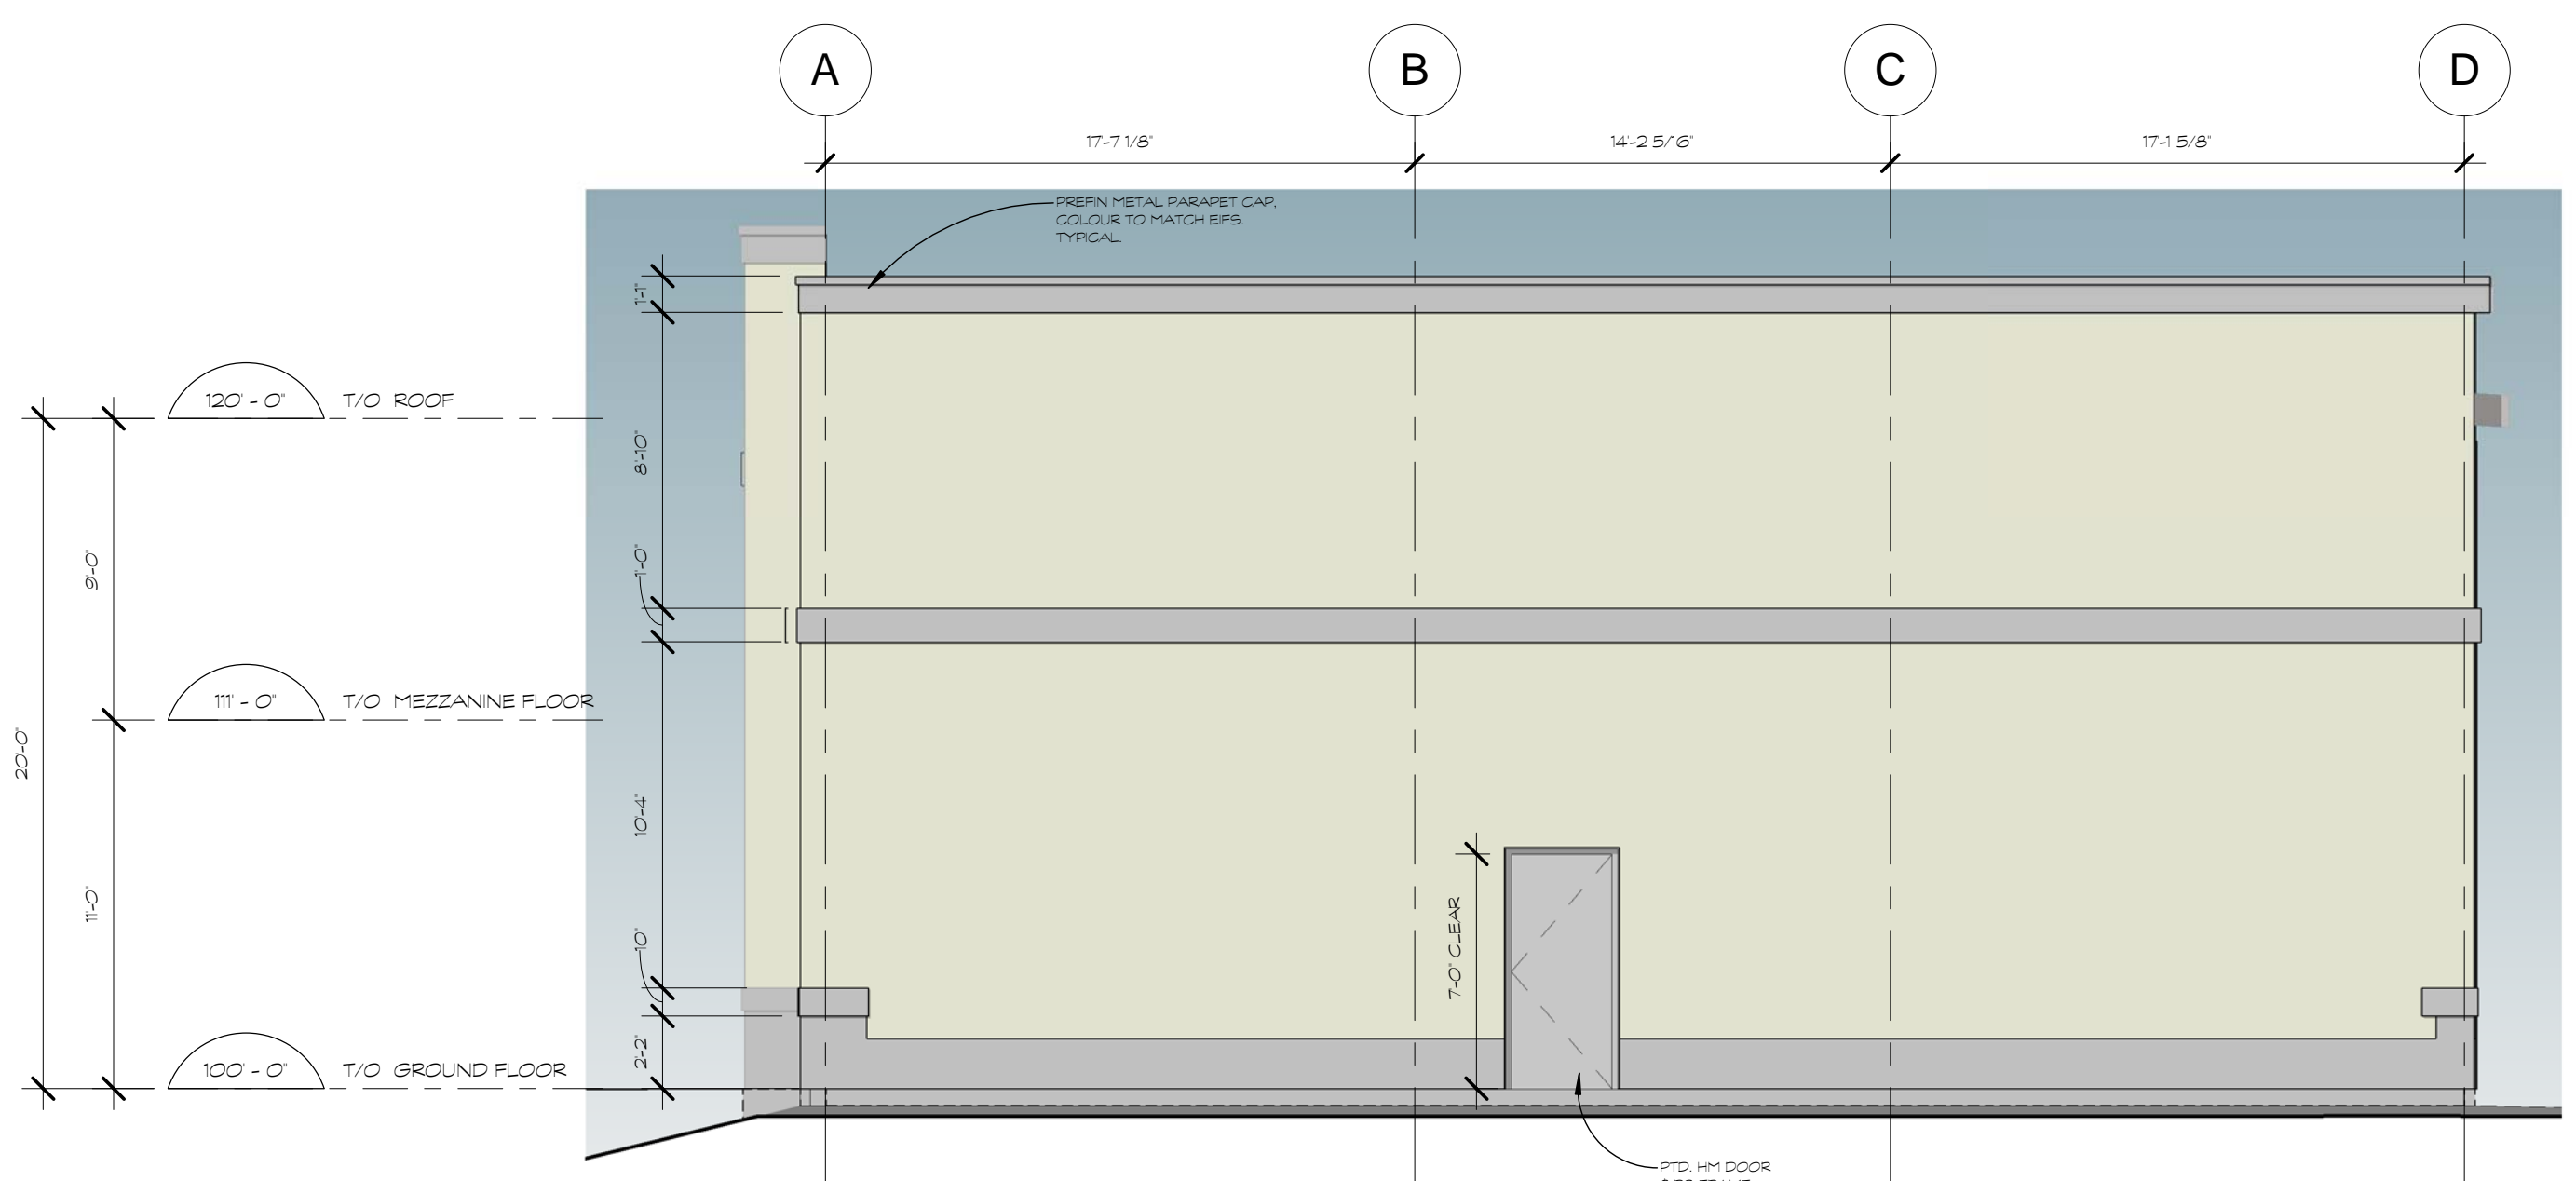

4 EAST ELEVATION
A200 SCALE 3/16" = 1'-0"

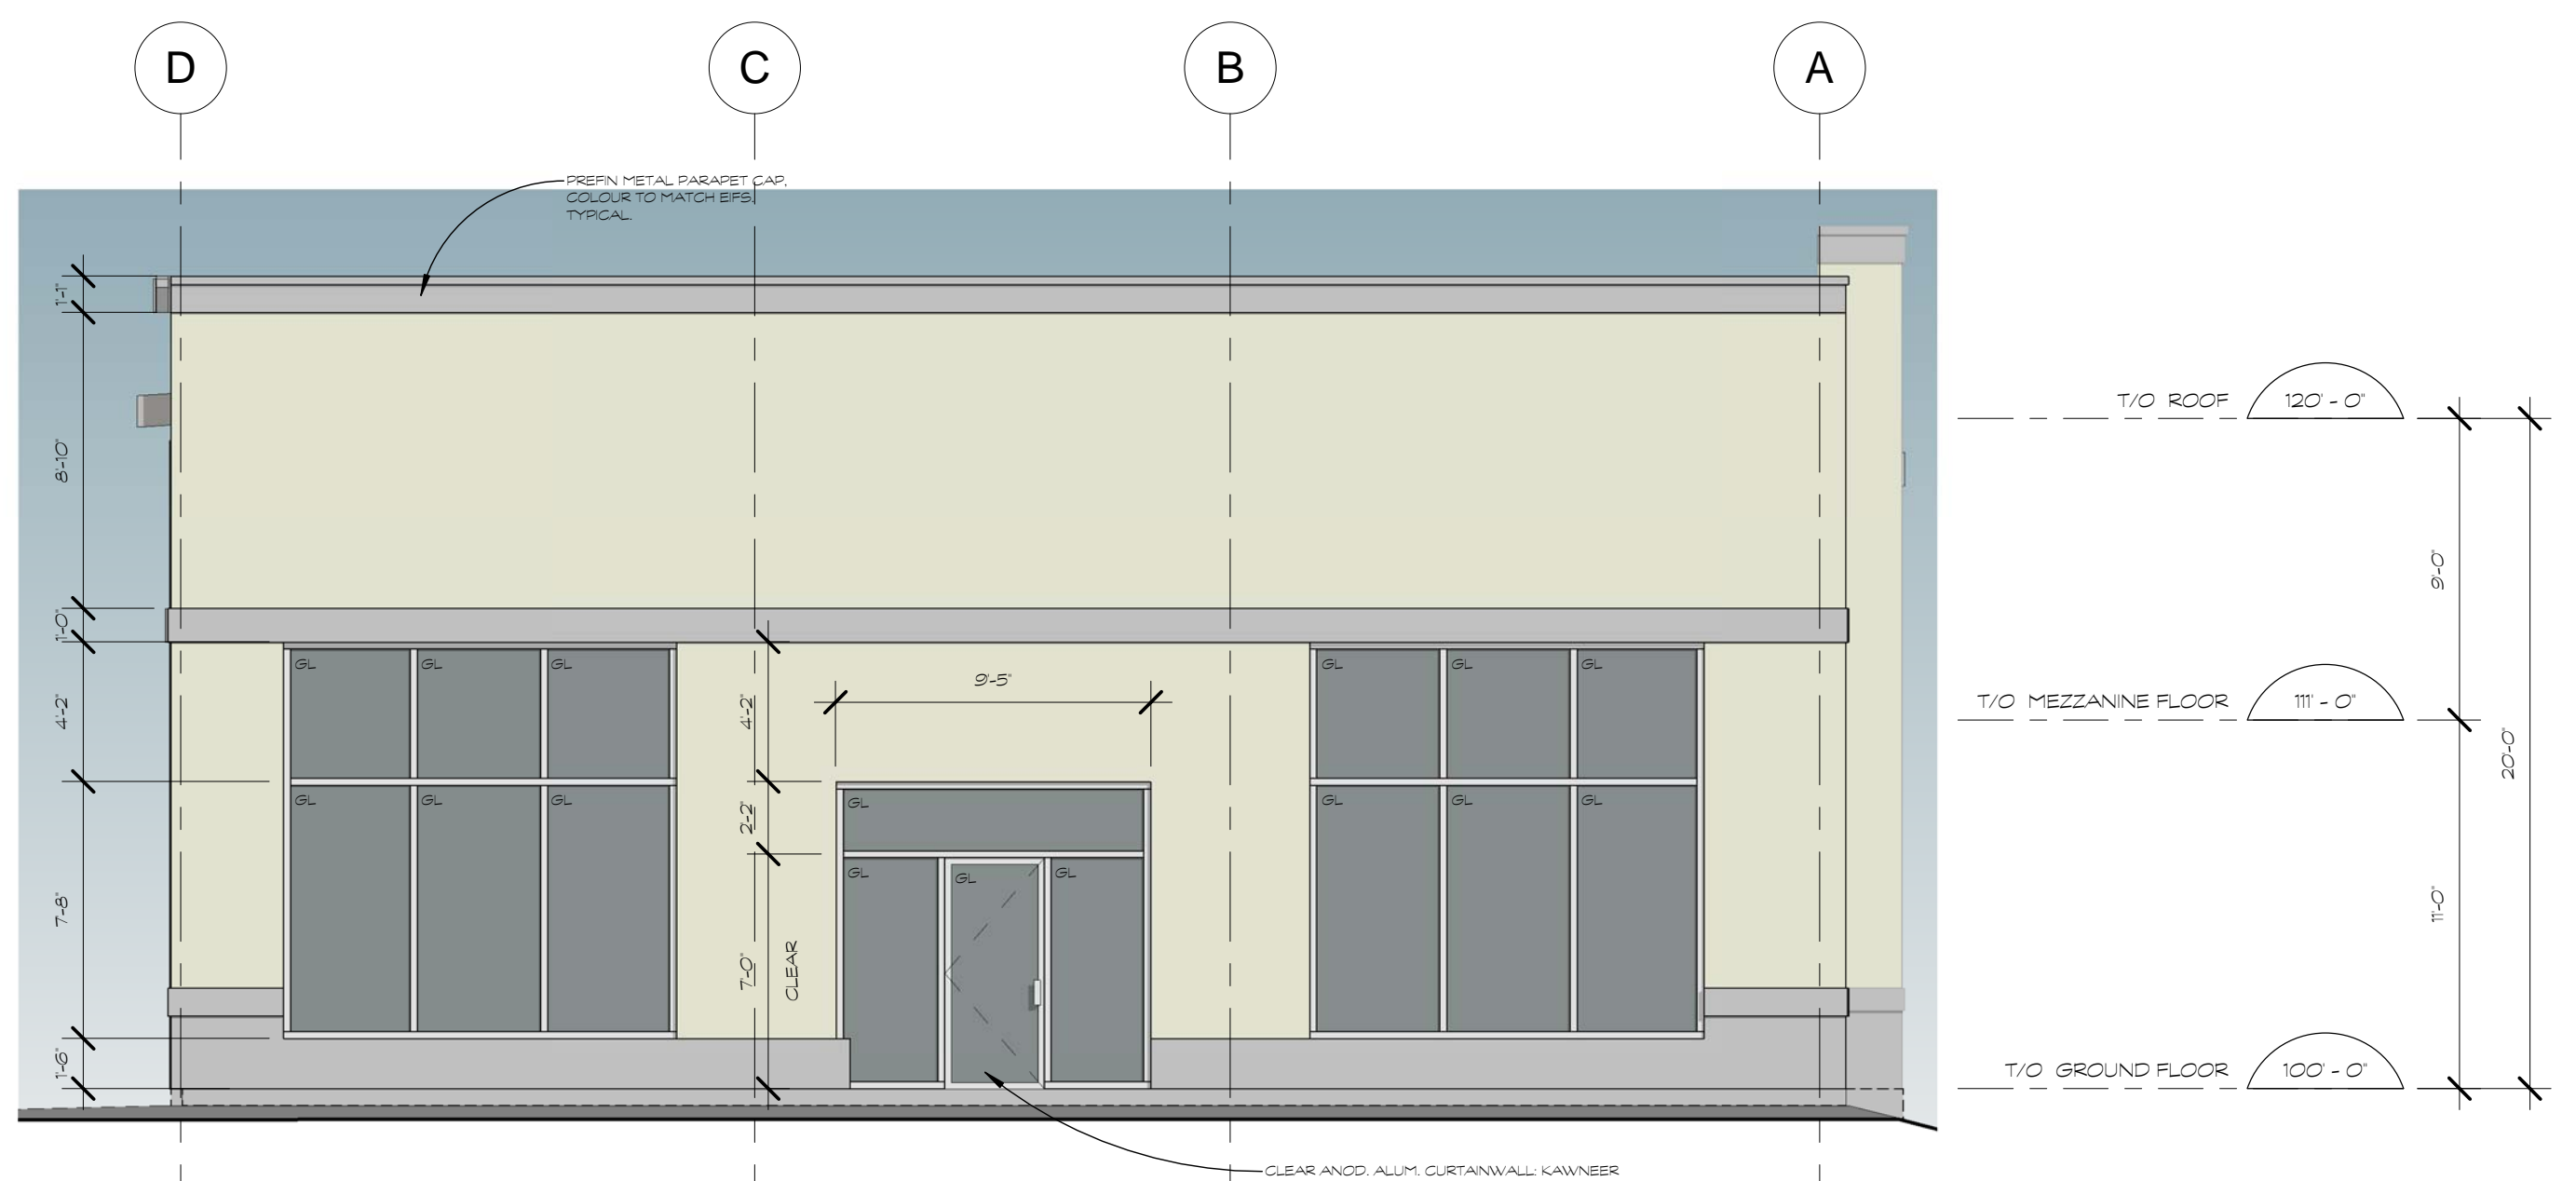


6 WEST ELEVATION
A200 SCALE 3/16" = 1'-0"

NOTES:

Contractor shall check and verify all dimensions on site and report any discrepancies to the Architect before proceeding.

no.	revision	date

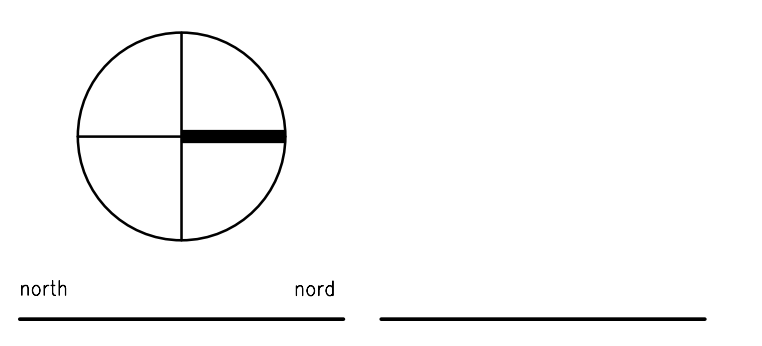

kwc 383 Parkdale Avenue, Suite 201
Ottawa Ontario Canada K1Y 4R4

KWC ARCHITECTS INC.

PHONE (613) 238-2117
FAX (613) 238-6595
E MAIL kwc@kwc-arch.com

detail no.	1	detail no.
sheet no.	A1	feuille no.

project
PROPOSED AUTOMOBILE
DEALERSHIP
CANADIAN AUTO MALL

5835 HAZELDEAN RD.
OTTAWA, ON.

designed by LK approved by LK
drawn by AH project no. 1632
date 17 AUGUST 2016 scale as noted
drawing / dessin

ELEVATIONS