




plot scale 1:1

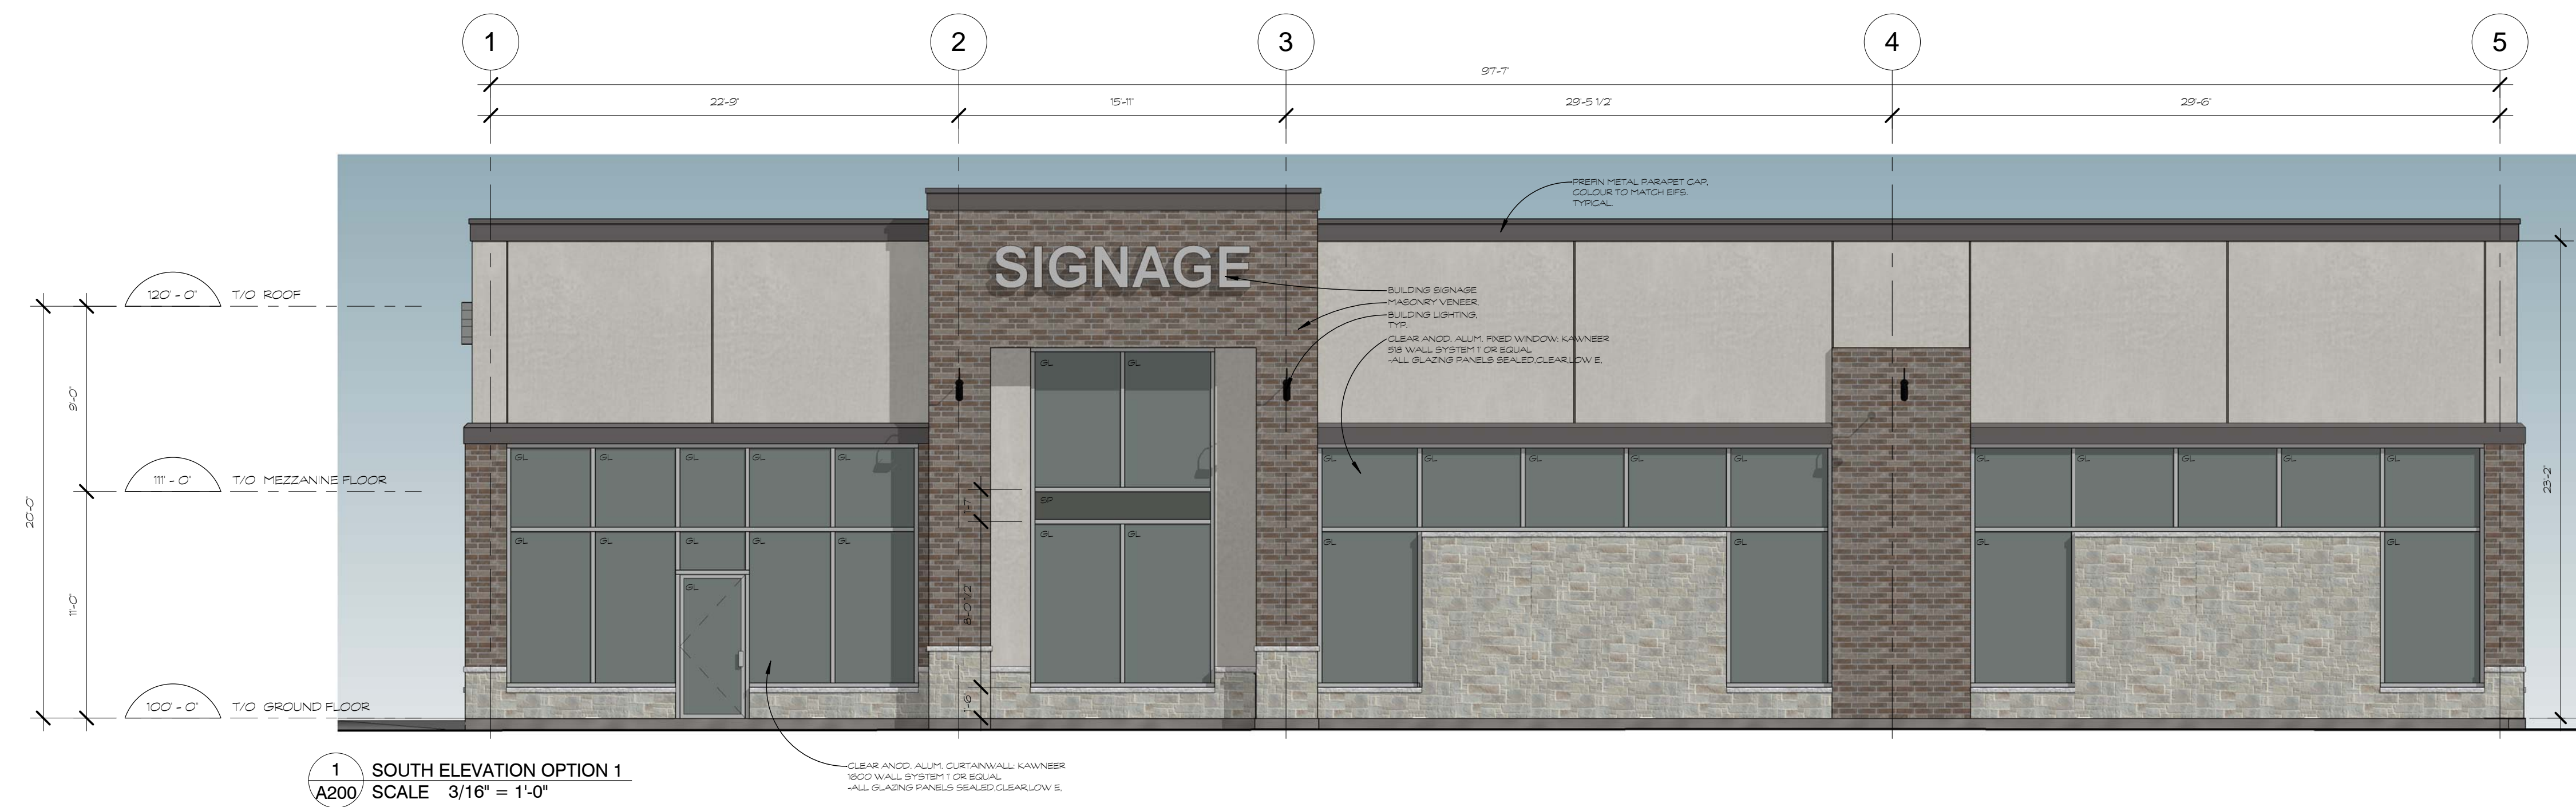

1 SOUTH ELEVATION OPTION 1  
A200 SCALE 3/16" = 1'-0"

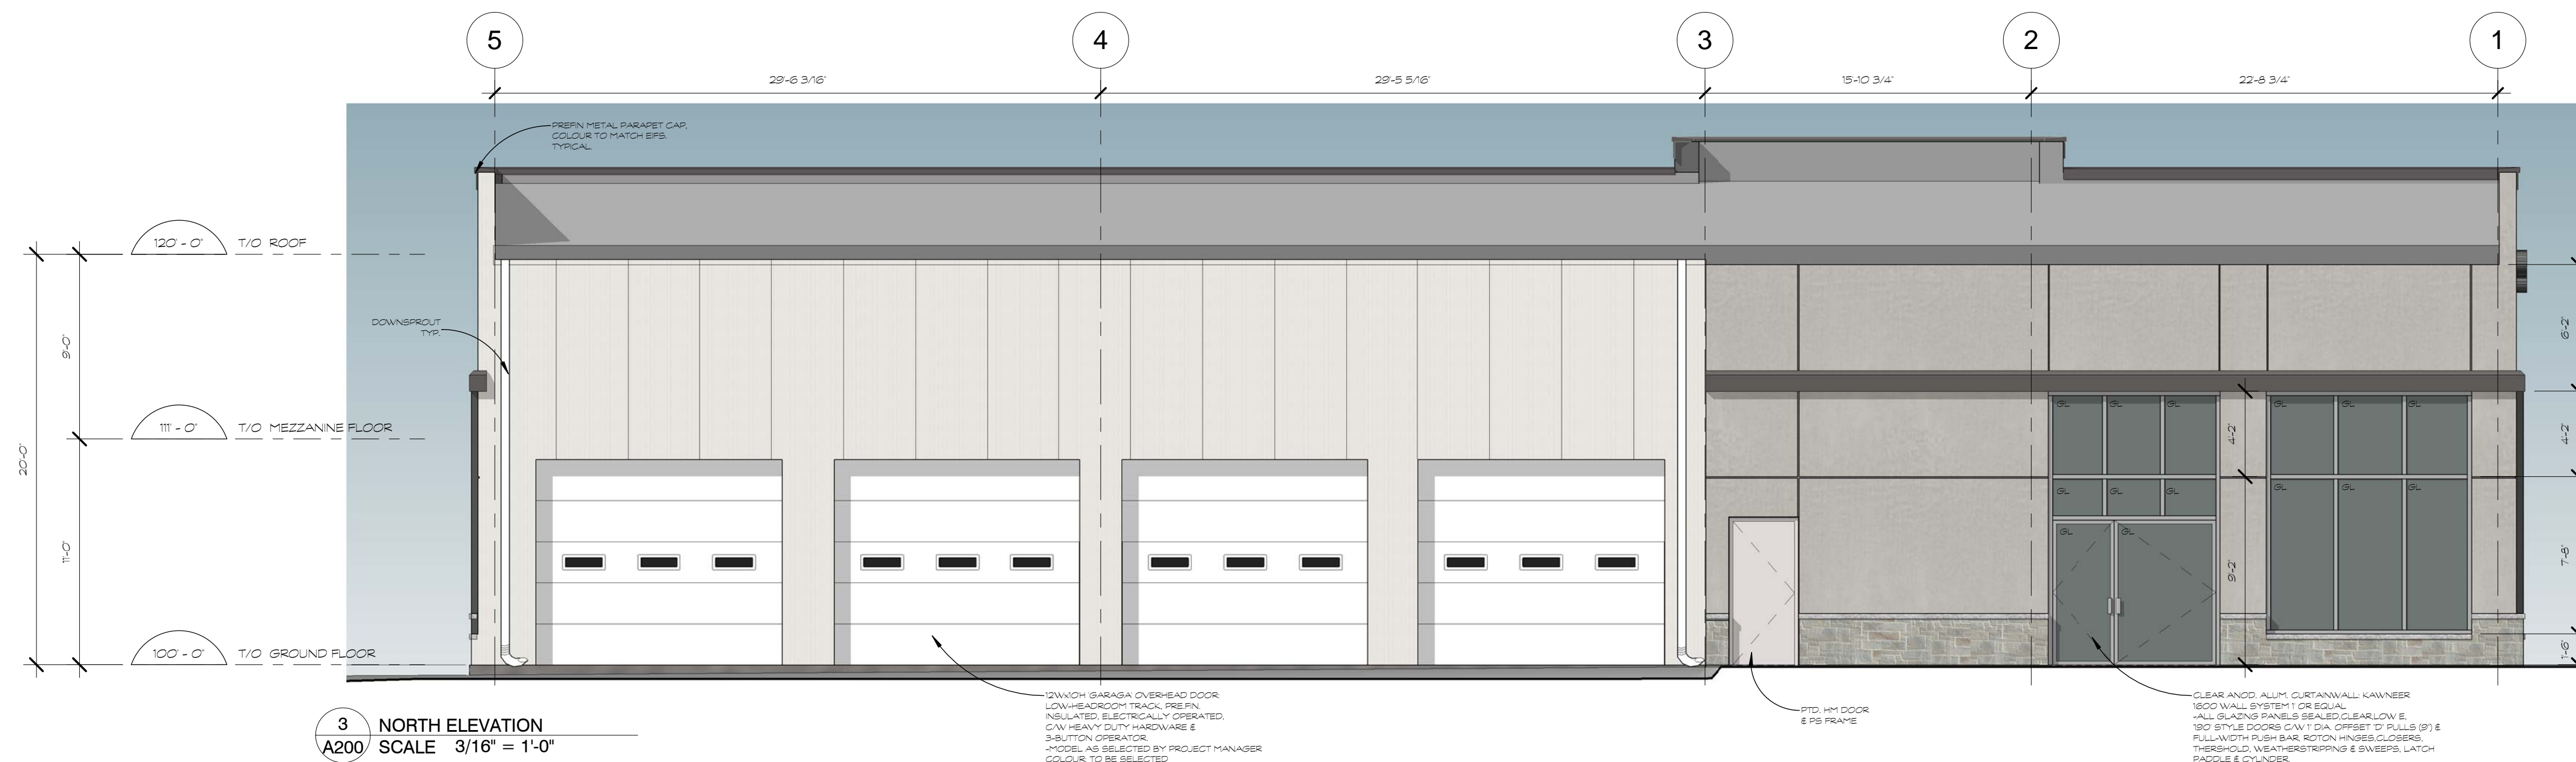

3 NORTH ELEVATION  
A200 SCALE 3/16" = 1'-0"

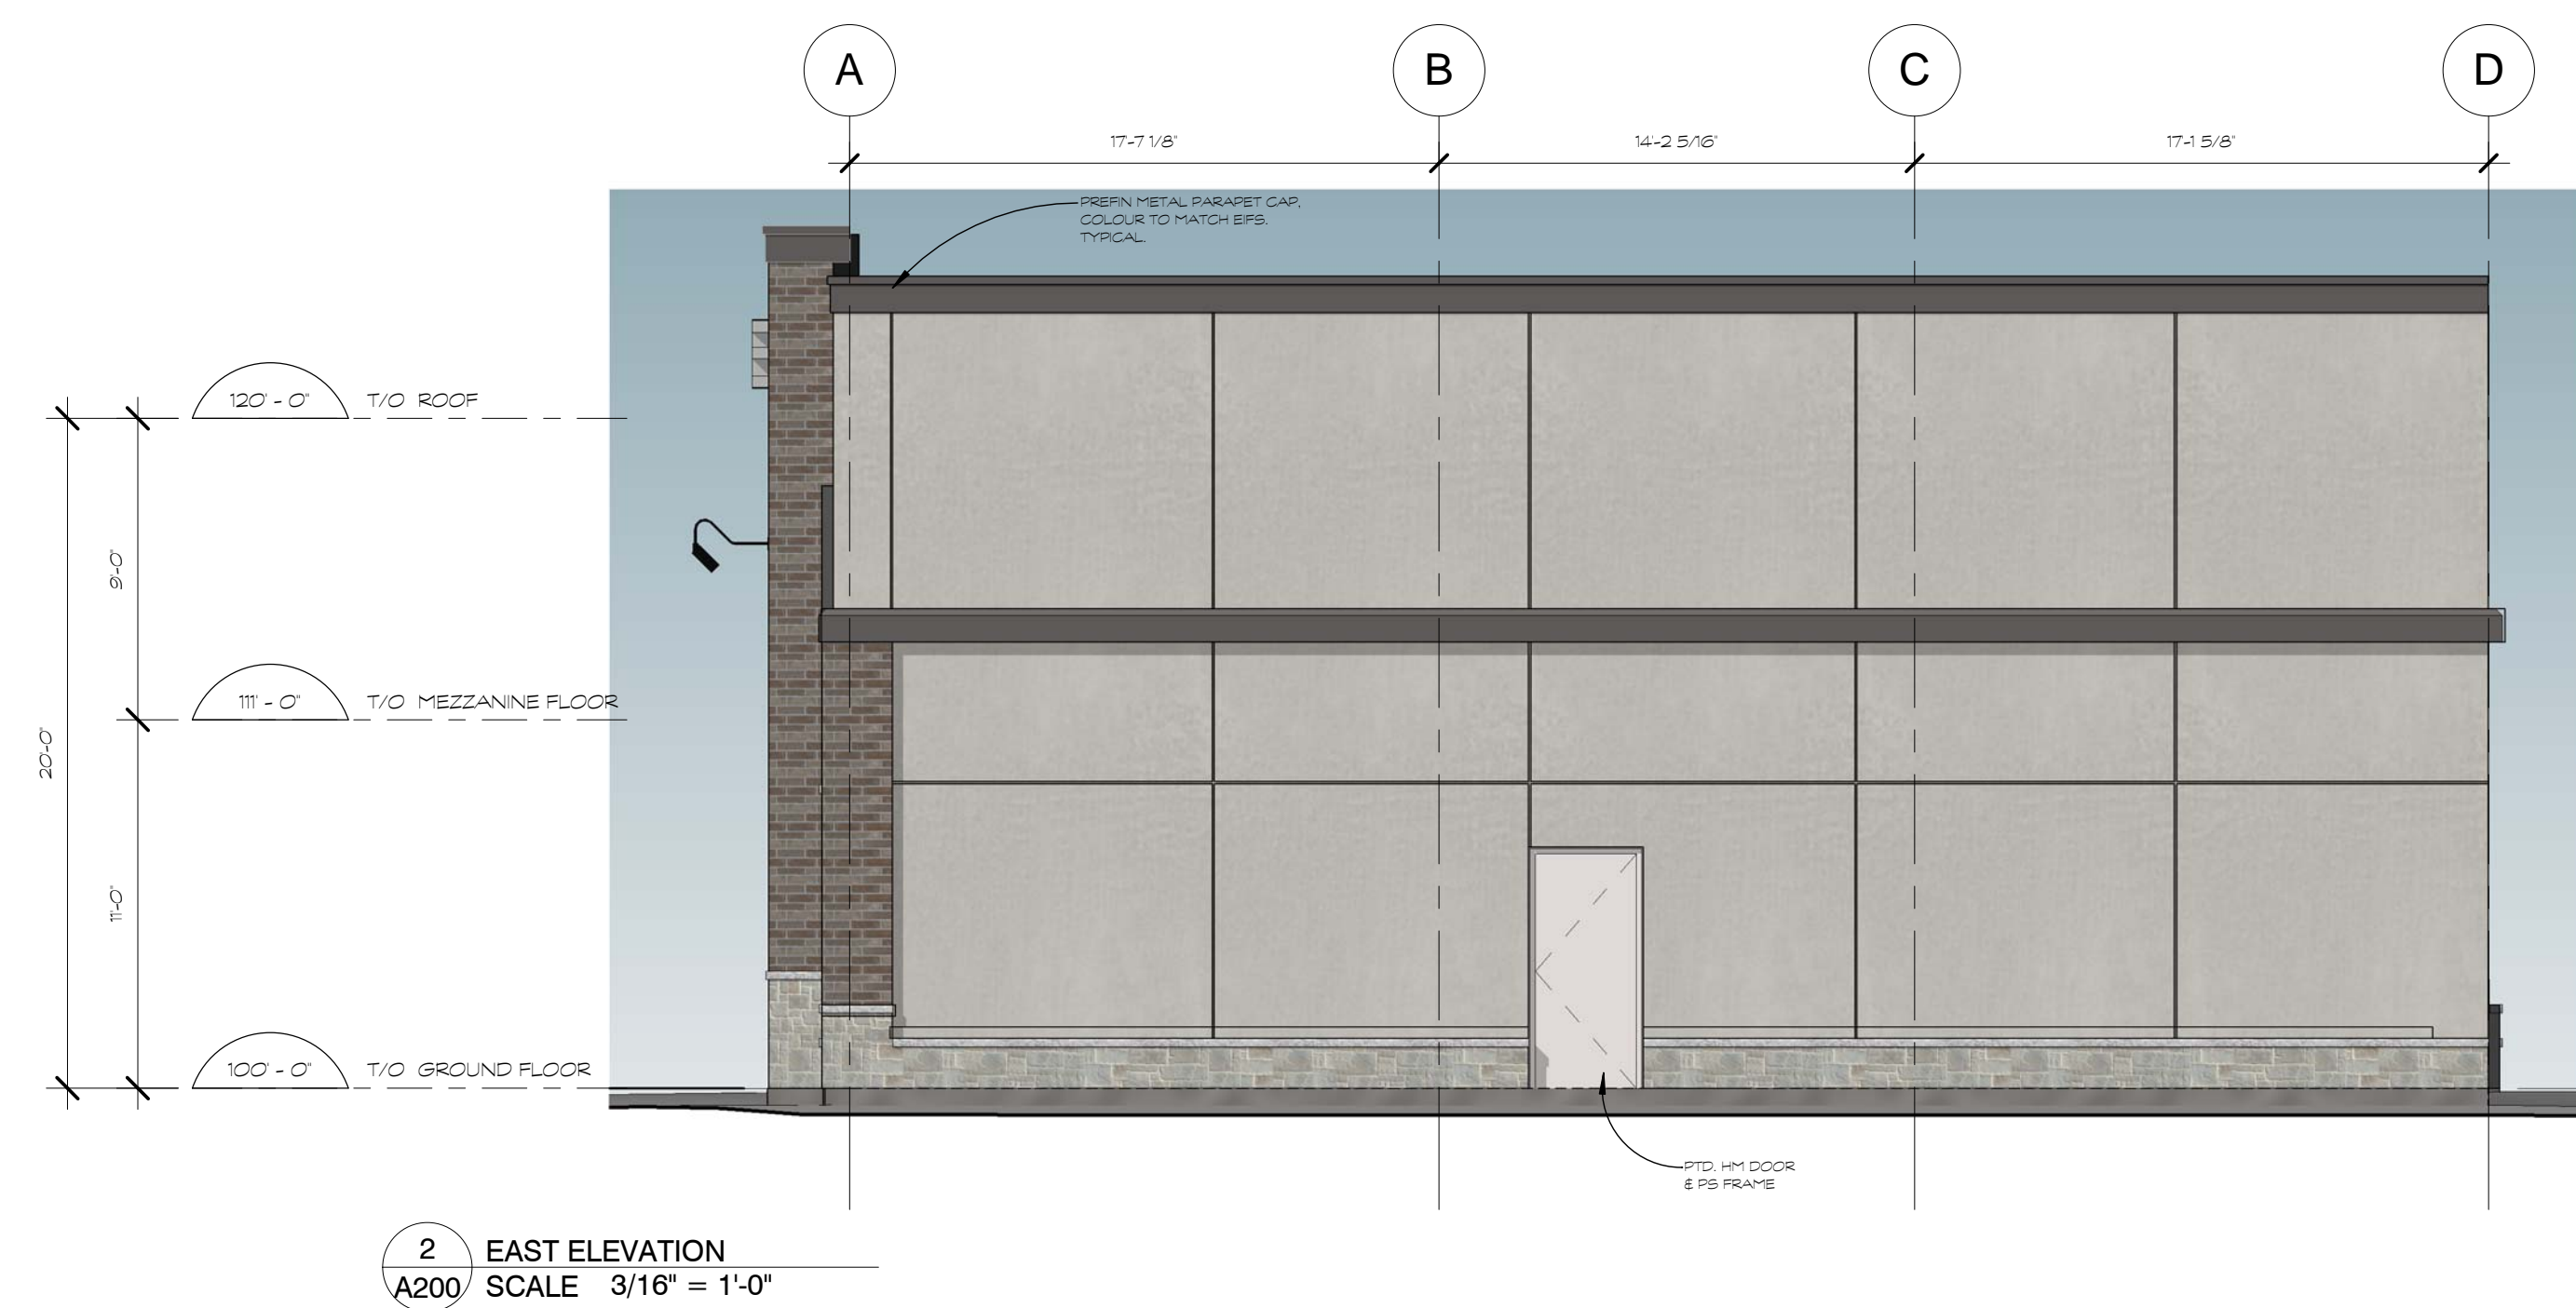

2 EAST ELEVATION  
A200 SCALE 3/16" = 1'-0"




4 WEST ELEVATION  
A200 SCALE 3/16" = 1'-0"


**NOTES:**

Contractor shall check and verify all dimensions on site and report any discrepancies to the Architect before proceeding.

**EXTERIOR MATERIAL PALETTE**

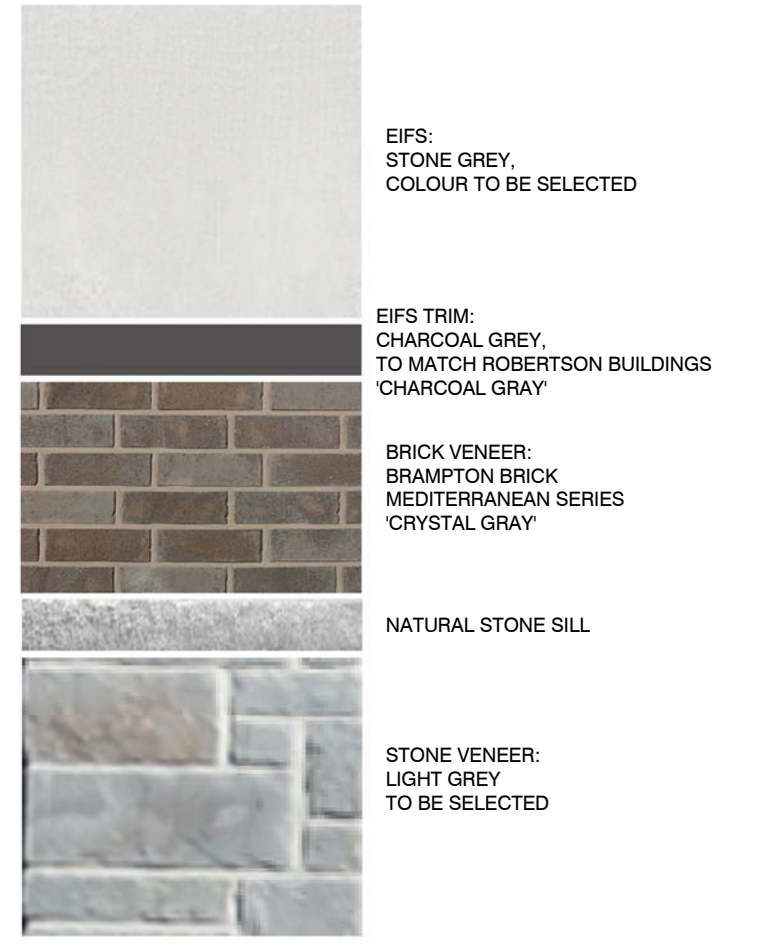

no.	revision	date

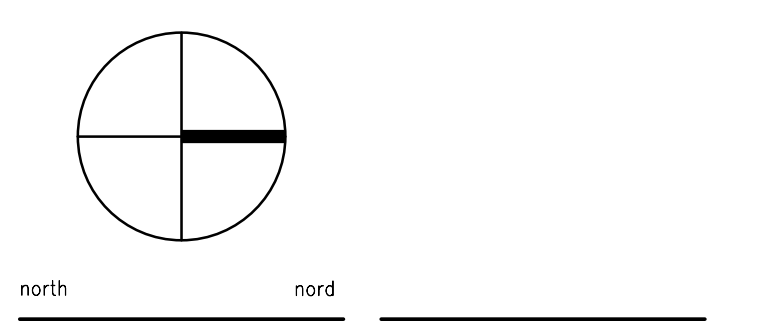

**kwc** 383 Parkdale Avenue, Suite 201  
Ottawa Ontario Canada K1Y 4R4  
**KWC ARCHITECTS INC.**  
PHONE (613) 238-2117  
FAX (613) 238-6595  
E MAIL kwc@kwc-arch.com

detail no.	1	detail no.
sheet no.	A1	feuille no.

project  
project

**PROPOSED AUTOMOBILE DEALERSHIP**  
**5835 HAZELDEAN RD. OTTAWA, ON.**

designed by conçu par	approved by approuvé par
drawn by dessiné par	project no. no. du projet
date	scale
24 JANUARY 2017	as noted
drawing / dessin	

**ELEVATIONS**