



Exterior Elevation - Receiving Dock **3**  
1 : 100 A201

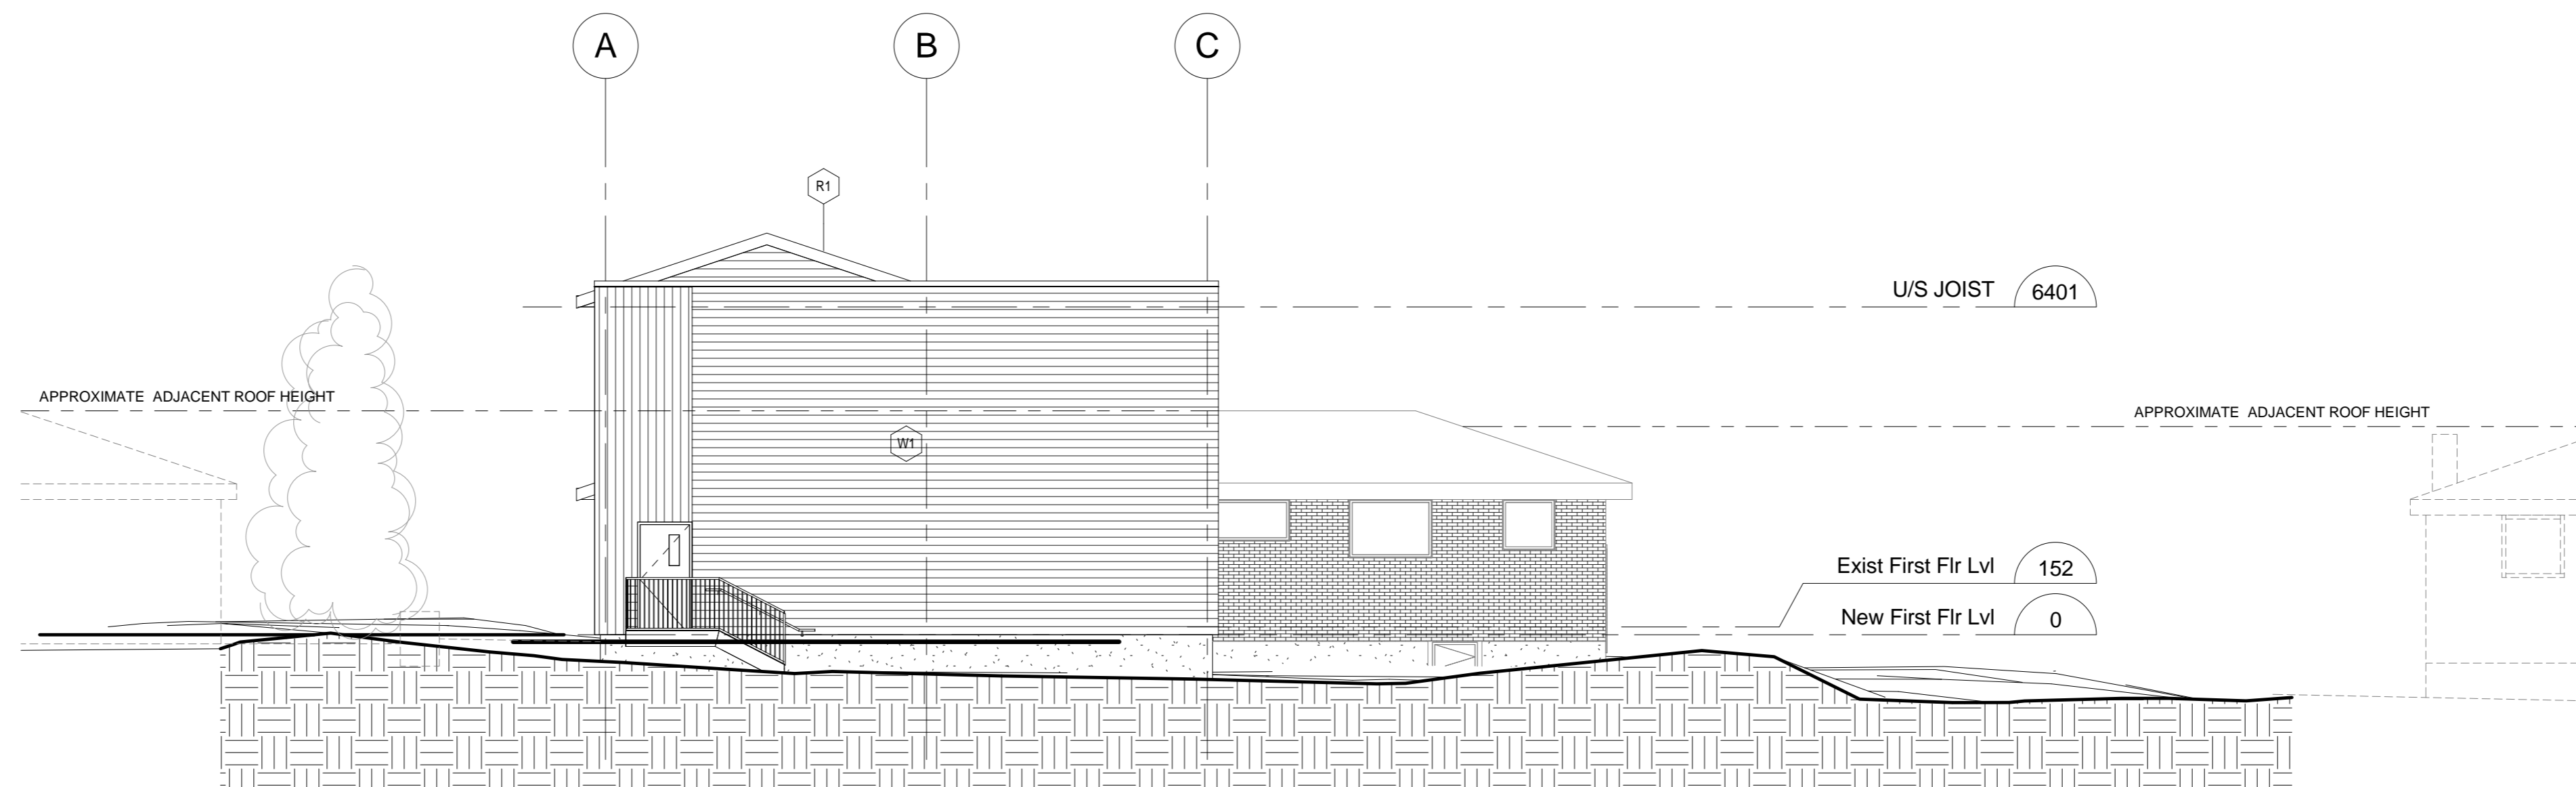

Exterior Elevation - South **2**  
1 : 100 A201

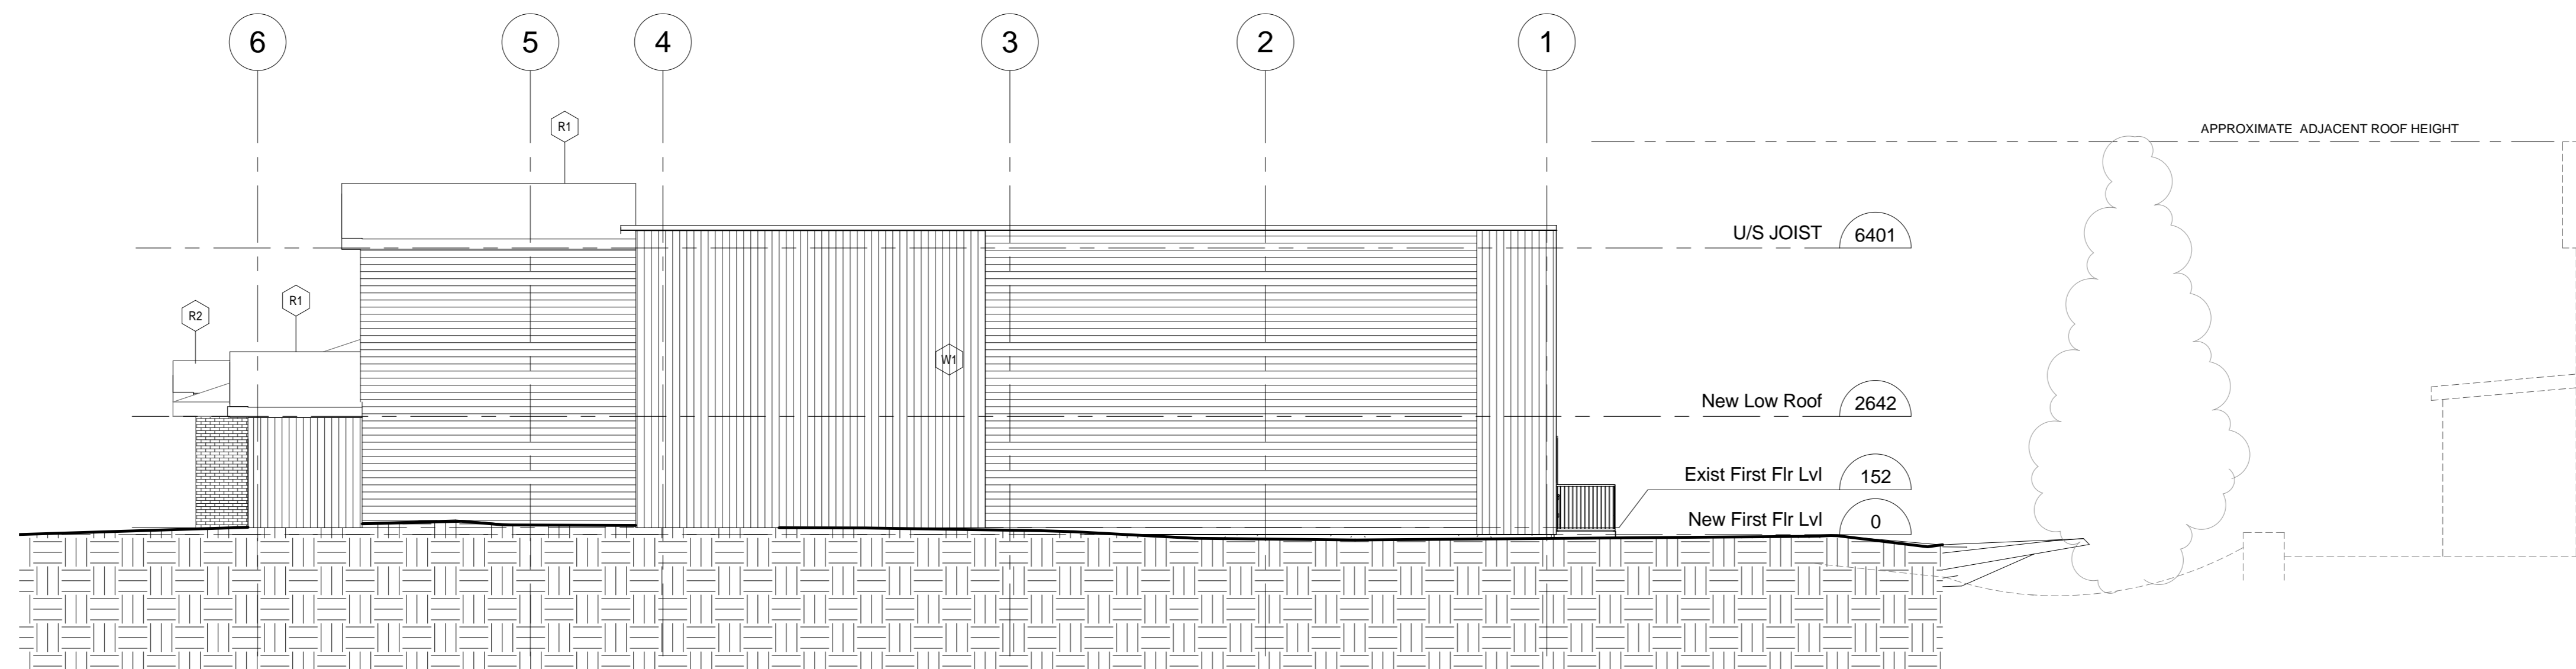

Exterior Elevation - West **1**  
1 : 100 A201

No.	Description	Date
1	ISSUED FOR SITE PLAN	2018 JAN-03

Revisions:

All measurements are to be checked and verified on site by the contractor before proceeding with the work.  
Do not scale the drawings.

20 James Street, Ottawa, Canada K2P 0T6 613.739-7700

Consultants:

Project:  
**1705- COMFORT KING BUILDING ADDITION - 5906 HAZELDEAN RD**

Drawn by: **Author** Date: **08/25/17**  
Checked by: **Checker** Scale: **1 : 100**

Sheet Title:  
**Exterior Elevations**

Sheet Number:  
**A201**