


Exterior Elevation - North 2
1 : 100 A200

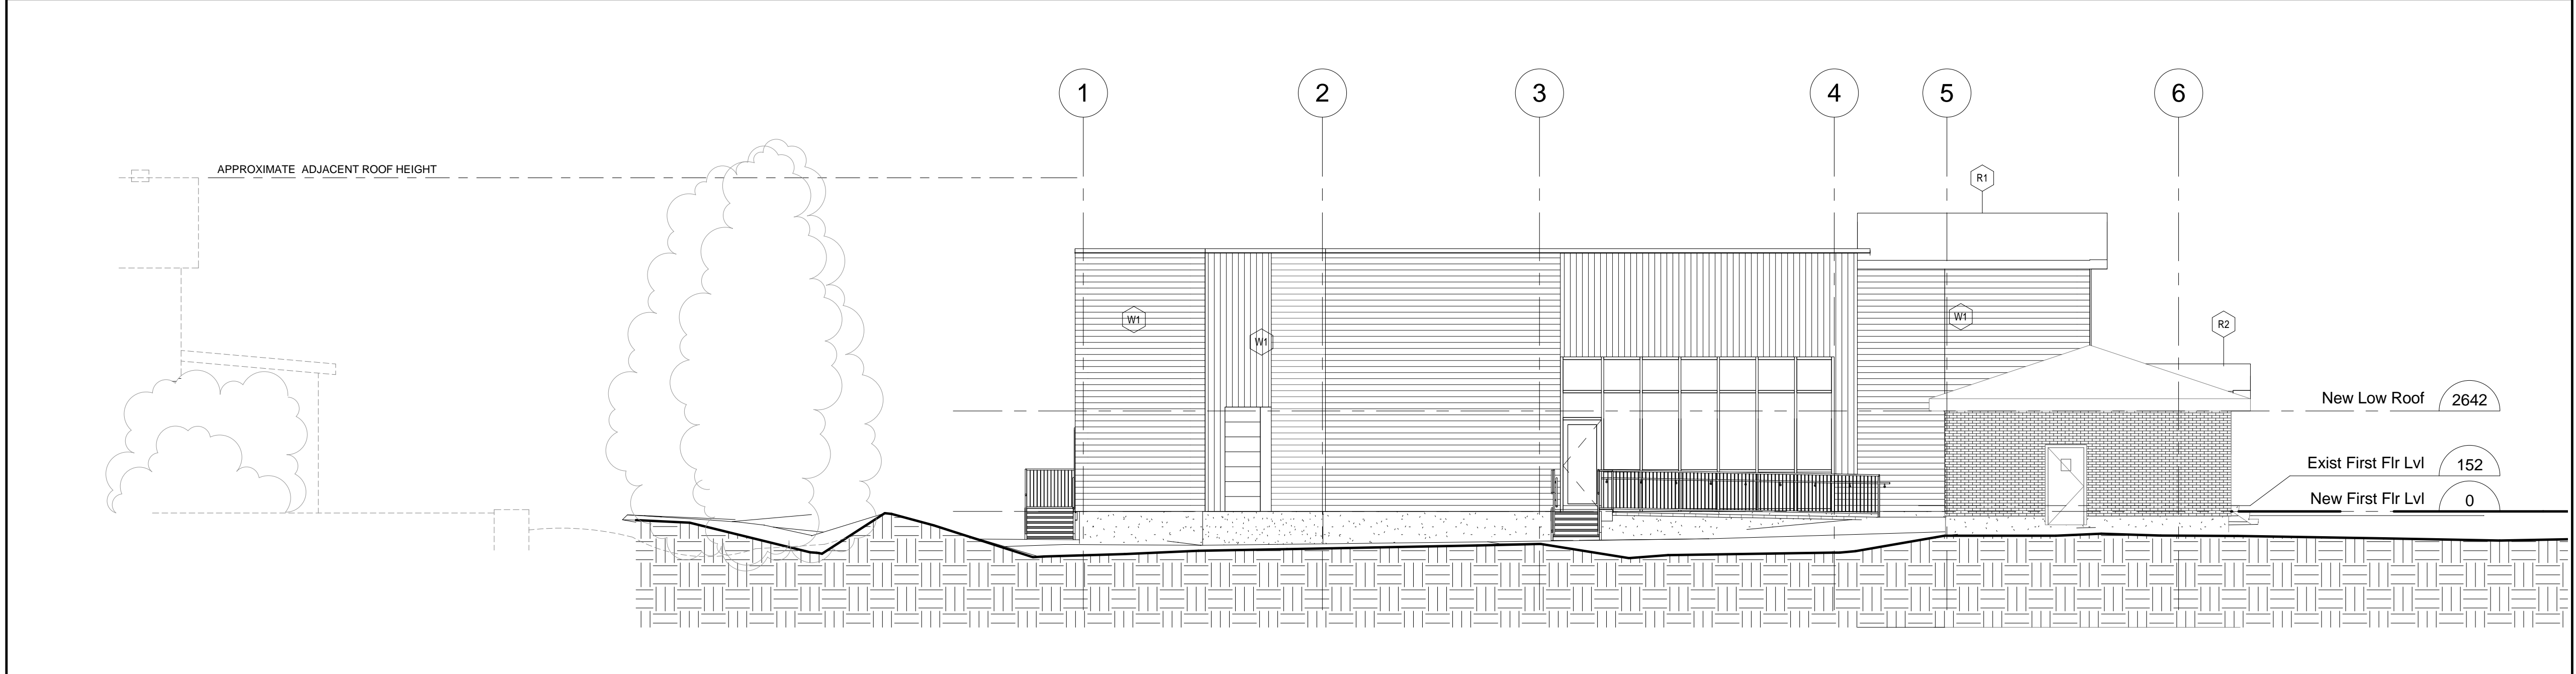


Exterior Elevation - East 1
1 : 100 A200

No.	Description	Date
1	ISSUED FOR SITE PLAN	2018 JAN-03

Revisions:

All measurements are to be checked and verified on site by the contractor before proceeding with the work.
Do not scale the drawings.

20, James Street, Ottawa, Canada K2P 0T6 613.739-7700

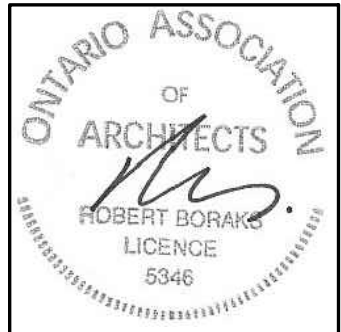

Consultants:

Project:
**1705- COMFORT KING
BUILDING ADDITION -
5906 HAZELDEAN RD**

Drawn by: OH/RH Date: 06/09/17
Checked by: RH Scale: 1 : 100

Sheet Title:
Exterior Elevations

Sheet Number:
A200

2018-01-03 10:20:55 AM

A1 594x841

Filename: C:\Revit Local 2017\1705-a-ck-central_Huo1.rvt
Pupdate: 2018-01-03 10:20:55 AM