
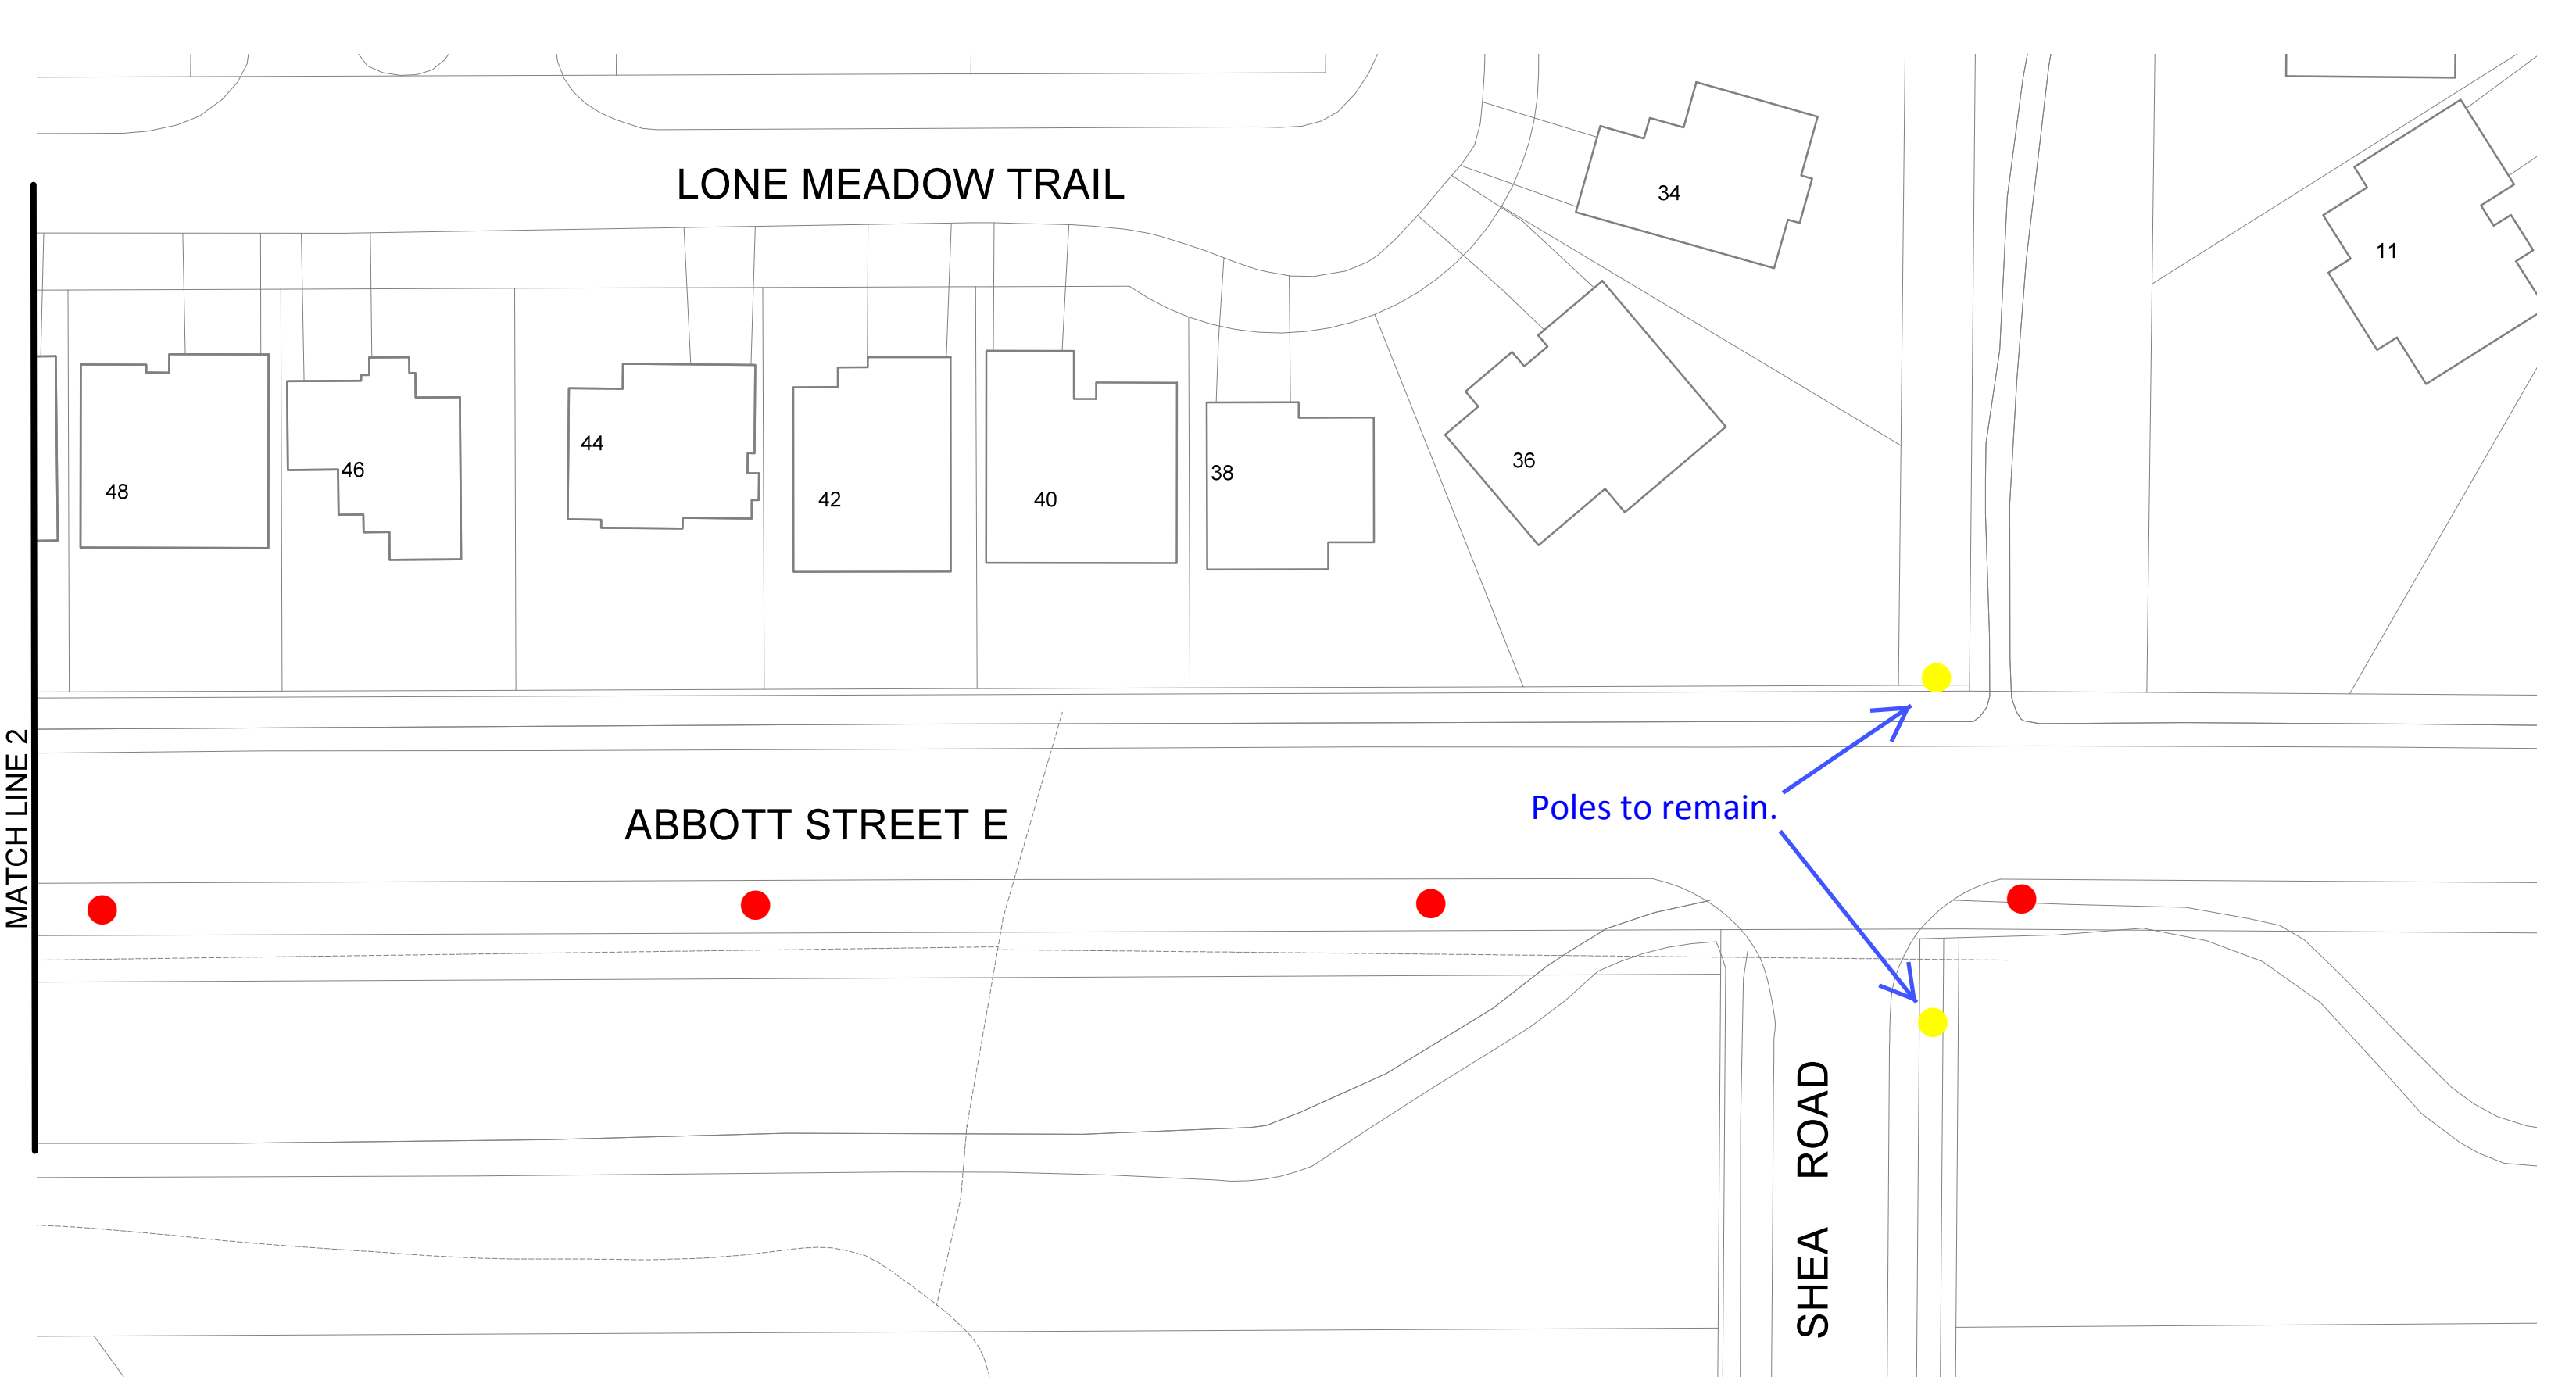


92010176 - ABBOTT ST. POLE LINE

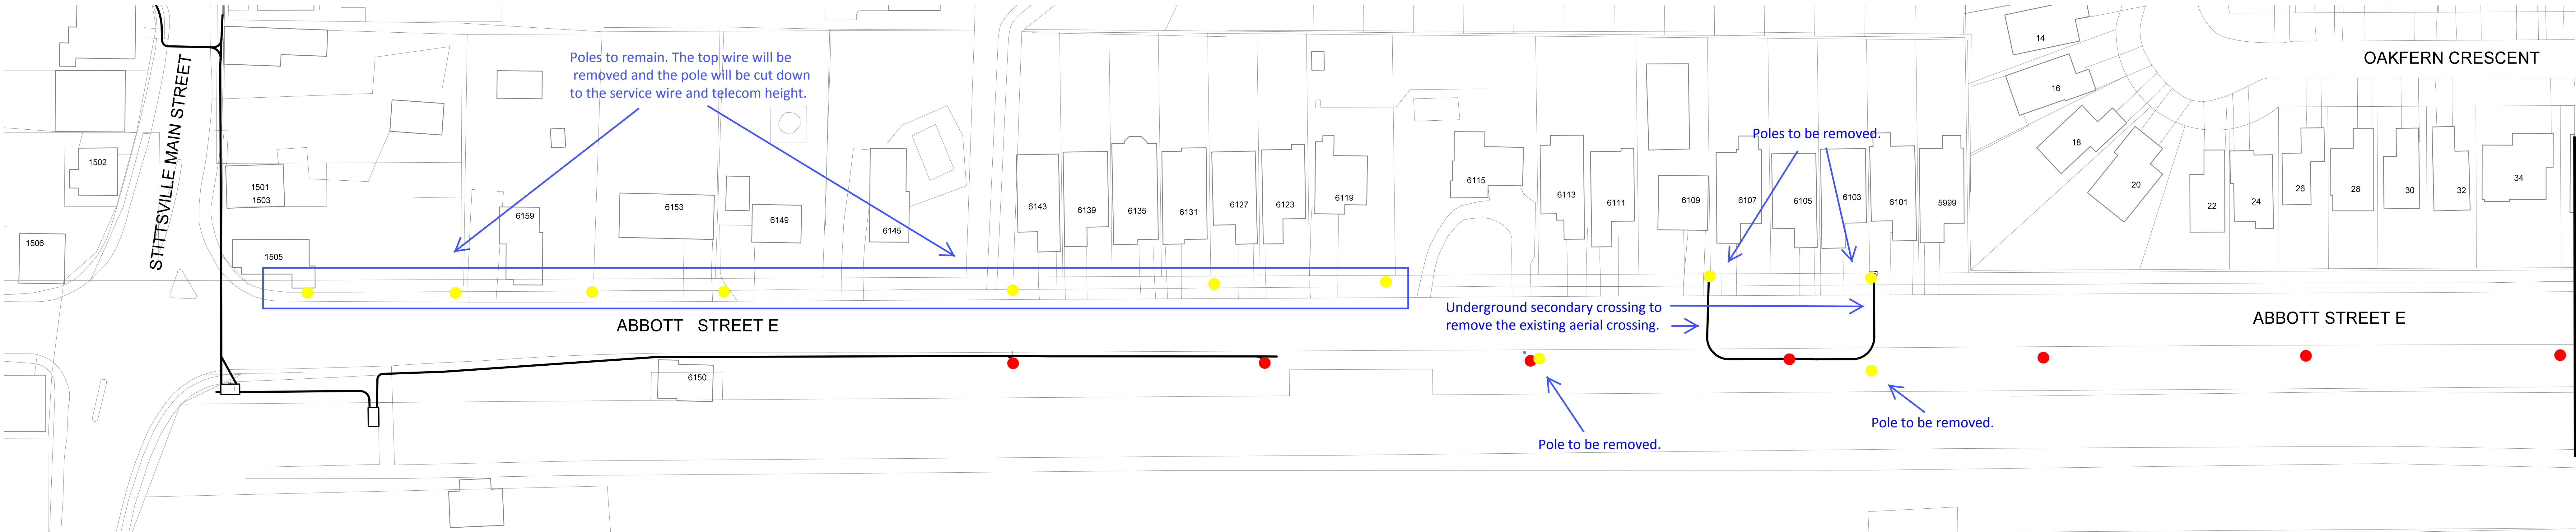

- LEGEND**
- PROPOSED POLE
 - EXISTING POLE
 - UNDERGROUND WORKS
 - PROPOSED MANHOLE
 - ▣ SECONDARY PEDESTAL